



Cleveland County
NORTH CAROLINA

IMPROVEMENT PERMIT

Improvement Permit Number: 177303

Parcel ID: 14448

Victory Builders LLC	115 Starmount Drive	704-701-0418
Owner/Legal Representative	Property Address	Phone Number

2183	Woodbridge	348	0.46
State Rd #	S/D-MHP	Section/Phase	Lot Number
		Lot Number	Lot Size/Acreage

Watershed Yes Water Classification WS-III Critical Area Yes

Directions to property: R ON NEW PROSPECT CH RD R ON 180 L ON ELIZABETH AVE CONT TO OAK GROVE L ON NEW CAMP L OAKWOOD R CANDLEWOOD R ON STARMOUNT.

Permit Type: <u>New Installation</u>	No. of bedrooms: <u>3</u>	No. of residents/employees: <u>6 max residents</u>
Wastewater Type: <u>Single Family</u>	Design flow (GPD): <u>360</u>	LTAR <u>0.25</u>
Construction Type: <u>House</u>	System Type: <u>50% PPBPS (T&J) Horizontal</u>	Insp. Freq. <u>N/A</u>
Foundation Type: <u>Crawlspace</u>	Tank Size: Septic <u>1000g</u>	Pump <u>N/A</u> Grease Trap <u>N/A</u>
Water Supply: <u>Public/Municipal</u>	Sq. Ft. <u>720</u>	# of lines <u>5</u> Width <u>36"</u> Length <u>240' ttl</u> On Ctr <u>9'</u>
Well Permit No: <u>-</u>	Trench Depth (high side) <u>30"</u>	Aggregate <u>sand</u> Cover <u>12-16"</u>
	Repair Wastewater System Type: <u>Repair Exempt</u>	100% <u>N/A</u>

Condition(s) of Issuance: See Construction Authorization.

An authorized agent of DHHS shall have issued this Improvement Permit after determining that the site is suitable or provisionally suitable and that a system can be installed so as to meet the provisions of the Rules, and items required in G.S. 30A-336(a). An Improvement Permit for which a plat is provided shall be valid without expiration and an Improvement Permit for which a site plan is provided shall be valid for 60 months from the date of issue provided in G.S. 130A-335(f) and G.S. 130A-336(a). The Improvement Permit is transferable to subsequent owners except as provided in G.S. 130A-335(f) and G.S. 130A-336(a).


The Construction Authorization shall be issued by an authorized agent for installation of a wastewater system when it is found that the Improvement Permit conditions and rules of this Section 15A NCAC 18A .1937 are met.

If the installation has not been completed during the period of validity of Construction Authorization, the information submitted in the application for an Improvement Permit or Construction Authorization is found to be incorrect, falsified or changed, or the site is altered, the Improvement Permit and/or Construction Authorization shall become invalid, and may be suspended or revoked.

This Permit Is Valid For: 5 Years

Attached: Site Plan

Owner/ Legal Representative _____
Date _____
CCEH # 6 REV. 01/20

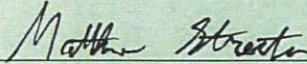

 Matthew Streater, REHS 9/1/2023
 Date




Cleveland County
NORTH CAROLINA

CONSTRUCTION AUTHORIZATION

Victory Builders LLC	115 Starmount Drive	704-701-0418
Owner/Legal Representative	Property Address	Phone Number
Woodbridge	348	0.46
S/D-MHP	Lot Number	Lot Size/Acreage
		Improvement Permit Number

This Construction Authorization as provided in G.S. 130A-335(f) and G.S.130-336(b) shall be valid for a period equal to the period of validity of the Improvement Permit, not to exceed 60 months. This authorization for wastewater system construction shall become invalid, and may be suspended or revoked, if: the installation has not been completed during the period of validity, the information submitted in the application for a permit or construction authorization is found to have been incorrect, falsified, changed or the site is altered.

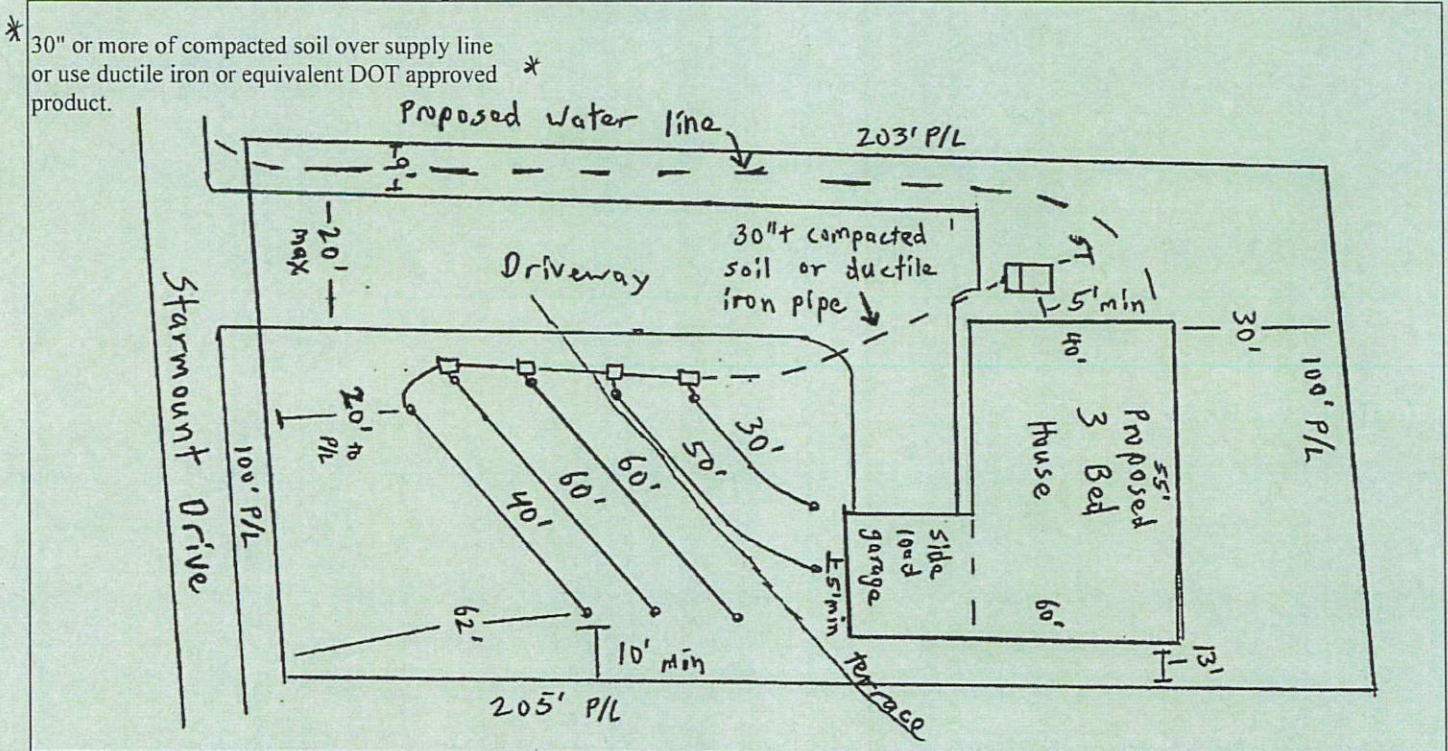

Condition(s) of Issuance: Install 240' of 50% Reduction PPBPS (T&J) system on contour. Grade down terraces as needed to improve surface water flow. Maintain 10' from any property line, 10' from any water line, and 5' from any building foundation. Install according to all NC Rules and Regulations. Install according to T&J installation manual.

Permit Type:	<u>New Installation</u>	No. of bedrooms:	<u>3</u>	No. of residents/employees:	<u>6 max residents</u>
Wastewater Type:	<u>Single Family</u>	Design flow (GPD):	<u>360</u>	LTAR	<u>0.25</u>
Construction Type:	<u>House</u>	System Type:	<u>50% PPBPS (T&J) Horizontal</u>	Insp. Freq.	<u>N/A</u>
Foundation Type:	<u>Crawlspace</u>	Tank Size:	Septic <u>1000g</u>	Pump	<u>N/A</u>
Water Supply:	<u>Public/Municipal</u>	Sq. Ft.	<u>720</u>	# of lines	<u>5</u>
Well Permit No:	<u>-</u>	Trench Depth (high side)	<u>30"</u>	Width	<u>36"</u>
		Aggregate	<u>sand</u>	Length	<u>240' ttl</u>
		Repair Wastewater System Type:	<u>Repair Exempt</u>	On Ctr	<u>9'</u>
				Cover	<u>12-16"</u>
					100% <u>N/A</u>

Owner/Legal Representative: _____ Date: _____
CCEH # 601 REV. 01/20

Matthew Streater, REHS Date: 9/1/2023